

GENERAL DEDUCT ALTERNATE NOTES

Deduct Alternate 1. (Base Bid minus the following work):

a. Eliminate exterior signage. Electrical rough-in and branch circuits to remain in

Eliminate all landscaping with the exception of groundcover and mulch.
Eliminate the glycol underfloor heating system from Ambulance Garage 1W221 and

Equipment Storage 1W221C. d. Eliminate the pedestrian connection (ramp and crosswalk) to Newton Road.

rough-in, cabling and branch circuits to remain in project.

Deduct Alternate 2. (Base Bid minus Deduct Alternate 1 and the following work): a. Eliminate Pigott systems furniture from the remaining scope of work. Electrical

Deduct Alternate 3. (Base Bid minus Deduct Alternates 1 & 2 and the following work):

a. Eliminate security closed circuit camera system. b. Eliminate Manufactured Wood Casework (Specifications Section 1232000).

Deduct Alternate 4. (Base Bid minus Deduct Alternates 1, 2 & 3 and the following work): a. Replace linoleum flooring with VCT in all areas except Trauma Rooms.

Deduct Alternate 5. (Base Bid minus Deduct Alternates 1, 2, 3 & 4 and the following

a. Eliminate the Basement Pharmacy Cache BW204. Replace the south wall type F1 with foundation wall.

Deduct Alternate 6. (Base Bid minus Deduct Alternates 1, 2, 3, 4 & 5 and the following

a. Eliminate the Ambulance Garage enclosure west of column line CC including Decontam Station 1, Decontam Station 2, and Equip Storage.

b. Add exterior wall along column line CC.

Move door 1W220 to column line CC.

Add exterior canopy outside Decon Vestibule 1W220.

Deduct Alternate 7. (Base Bid minus Deduct Alternates 1, 2, 3, 4, 5 & 6 and the a. Eliminate Level 1 Clinic renovation west of column line D and south of column line 4


per Phase 5A/5B on drawing 1-A4.

Deduct Alternate 8. (Base Bid minus Deduct Alternates 1, 2, 3, 4, 5, 6 & 7 and the

a. Eliminate Level 1 Clinic renovation east of column line D per Phase 4 on drawing 1-


Deduct Alternate 9. (Base Bid minus Deduct Alternates 1, 2, 3, 4, 5, 6, 7 & 8 and the

a. Eliminate Level 1 Clinic renovation west of column line D and north of column line 4 per Phase 3 on drawing 1-A4.

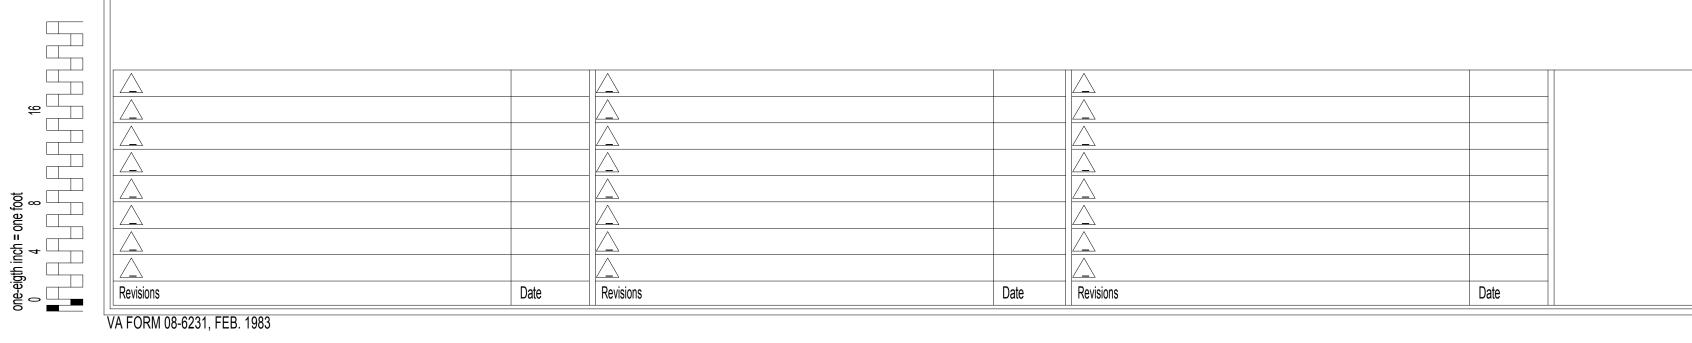





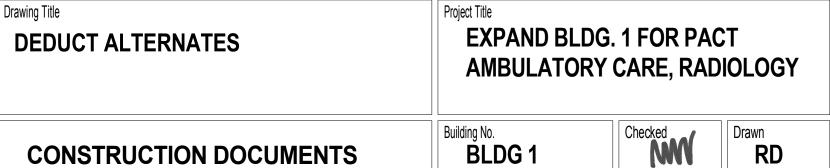

ICVA HEALTH CARE SYSTEM

